


HELD BY LANDGATE
IN DIGITAL FORM ONLY.

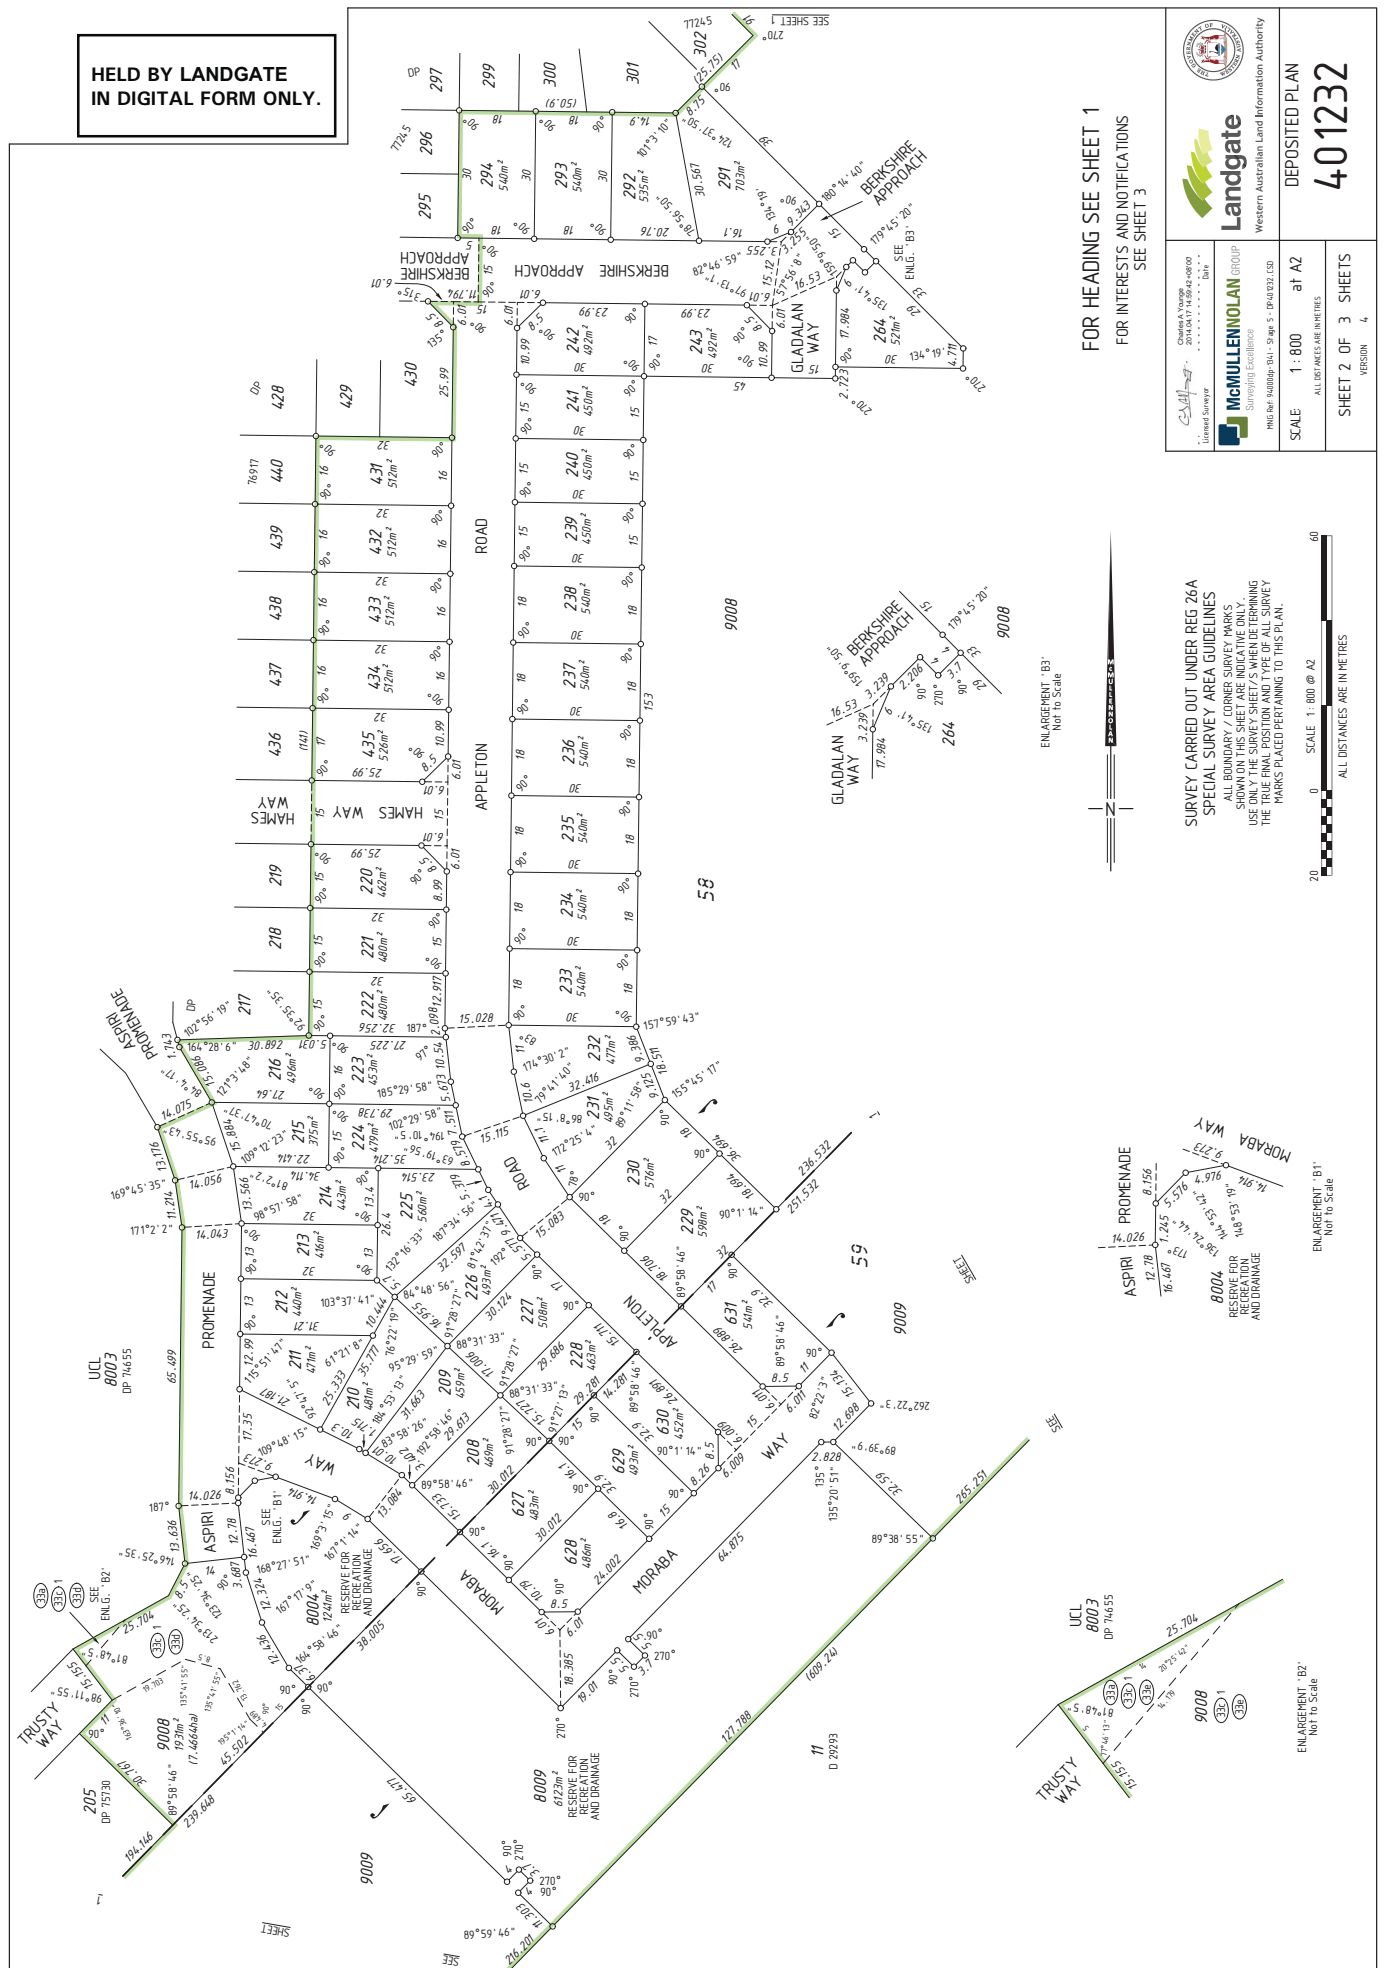


HELD BY LANDGATE
IN DIGITAL FORM ONLY.

[illegible]

**SURVEY CARRIED OUT UNDER REG 26A
SPECIAL SURVEY AREA GUIDELINES**

ALL BOUNDARY / CORNER SURVEY MARKS
SHOWN ON THIS SHEET ARE INDICATIVE ONLY.
USE ONLY THE SURVEY SHEET /S WHEN DETERMINING
THE TRUE FINAL POSITION AND TYPE OF ALL SURVEY
MARKS PLACED PERTAINING TO THIS PLAN.

INTERESTS AND NOTIFICATIONS						
SUBJECT	PURPOSE	STATUTORY REFERENCE	ORIGIN	LAND BURDENED	BENEFIT TO	COMMENTS
Ⓐ	EASEMENT	ENERGY OPERATORS (POWERS) ACT 1979	DOC L998911	LOT 9008	ELECTRICITY NETWORKS CORPORATION	
33a	EASEMENT (Drainage)	SEC 67 OF THE P. & D. ACT REG 33 (a)	DP 75730	LOT 9008	CITY OF ARMADALE	
31c	EASEMENT (Electricity Supply)	SEC 67 OF THE P. & D. ACT REG 33 (c)	DP 77245	LOT 9008	ELECTRICITY NETWORKS CORPORATION	
32c 1	EASEMENT (Electricity Supply)	SEC 67 OF THE P. & D. ACT REG 33 (c)	THIS PLAN	LOT 9008	ELECTRICITY NETWORKS CORPORATION	
33a	EASEMENT (Gas Supply)	SEC 67 OF THE P. & D. ACT REG 33 (d)	THIS PLAN	LOT 9008	WA GAS NETWORKS PTY LTD	
	RESTRICTIVE COVENANT	SEC 134(6) OF THE T.L.A.	THIS PLAN & DOC M599296	LOTS 627-631	LOTS 627-631	
	RESTRICTIVE COVENANT	SEC 134(6) OF THE T.L.A.	THIS PLAN & DOC M599295	LOTS 208-216, 220-243, 264, 291-294, 431-435	LOTS 208-216, 220-243, 264, 291-294, 431-435	
800L & 800R	RESERVE FOR RECREATION AND DRAINAGE	VESTS IN THE CROWN UNDER SEC 152 OF THE P. & D. ACT	THIS PLAN	LOTS 627-631		(FUTURE ROAD WIDENING)
	NOTIFICATION	SEC 70(A) OF THE T.L.A.	DOC M599297	LOTS 627-631		(FUTURE ROAD WIDENING)
	NOTIFICATION	SEC 70(A) OF THE T.L.A.	DOC M599298	LOTS 208-216, 220-243, 264, 291-294, 431-435		(FUTURE ROAD WIDENING)
	NOTIFICATION	SEC 70(A) OF THE T.L.A.	DOC M599299	LOTS 294-294 & 294		(FIRE MANAGEMENT)

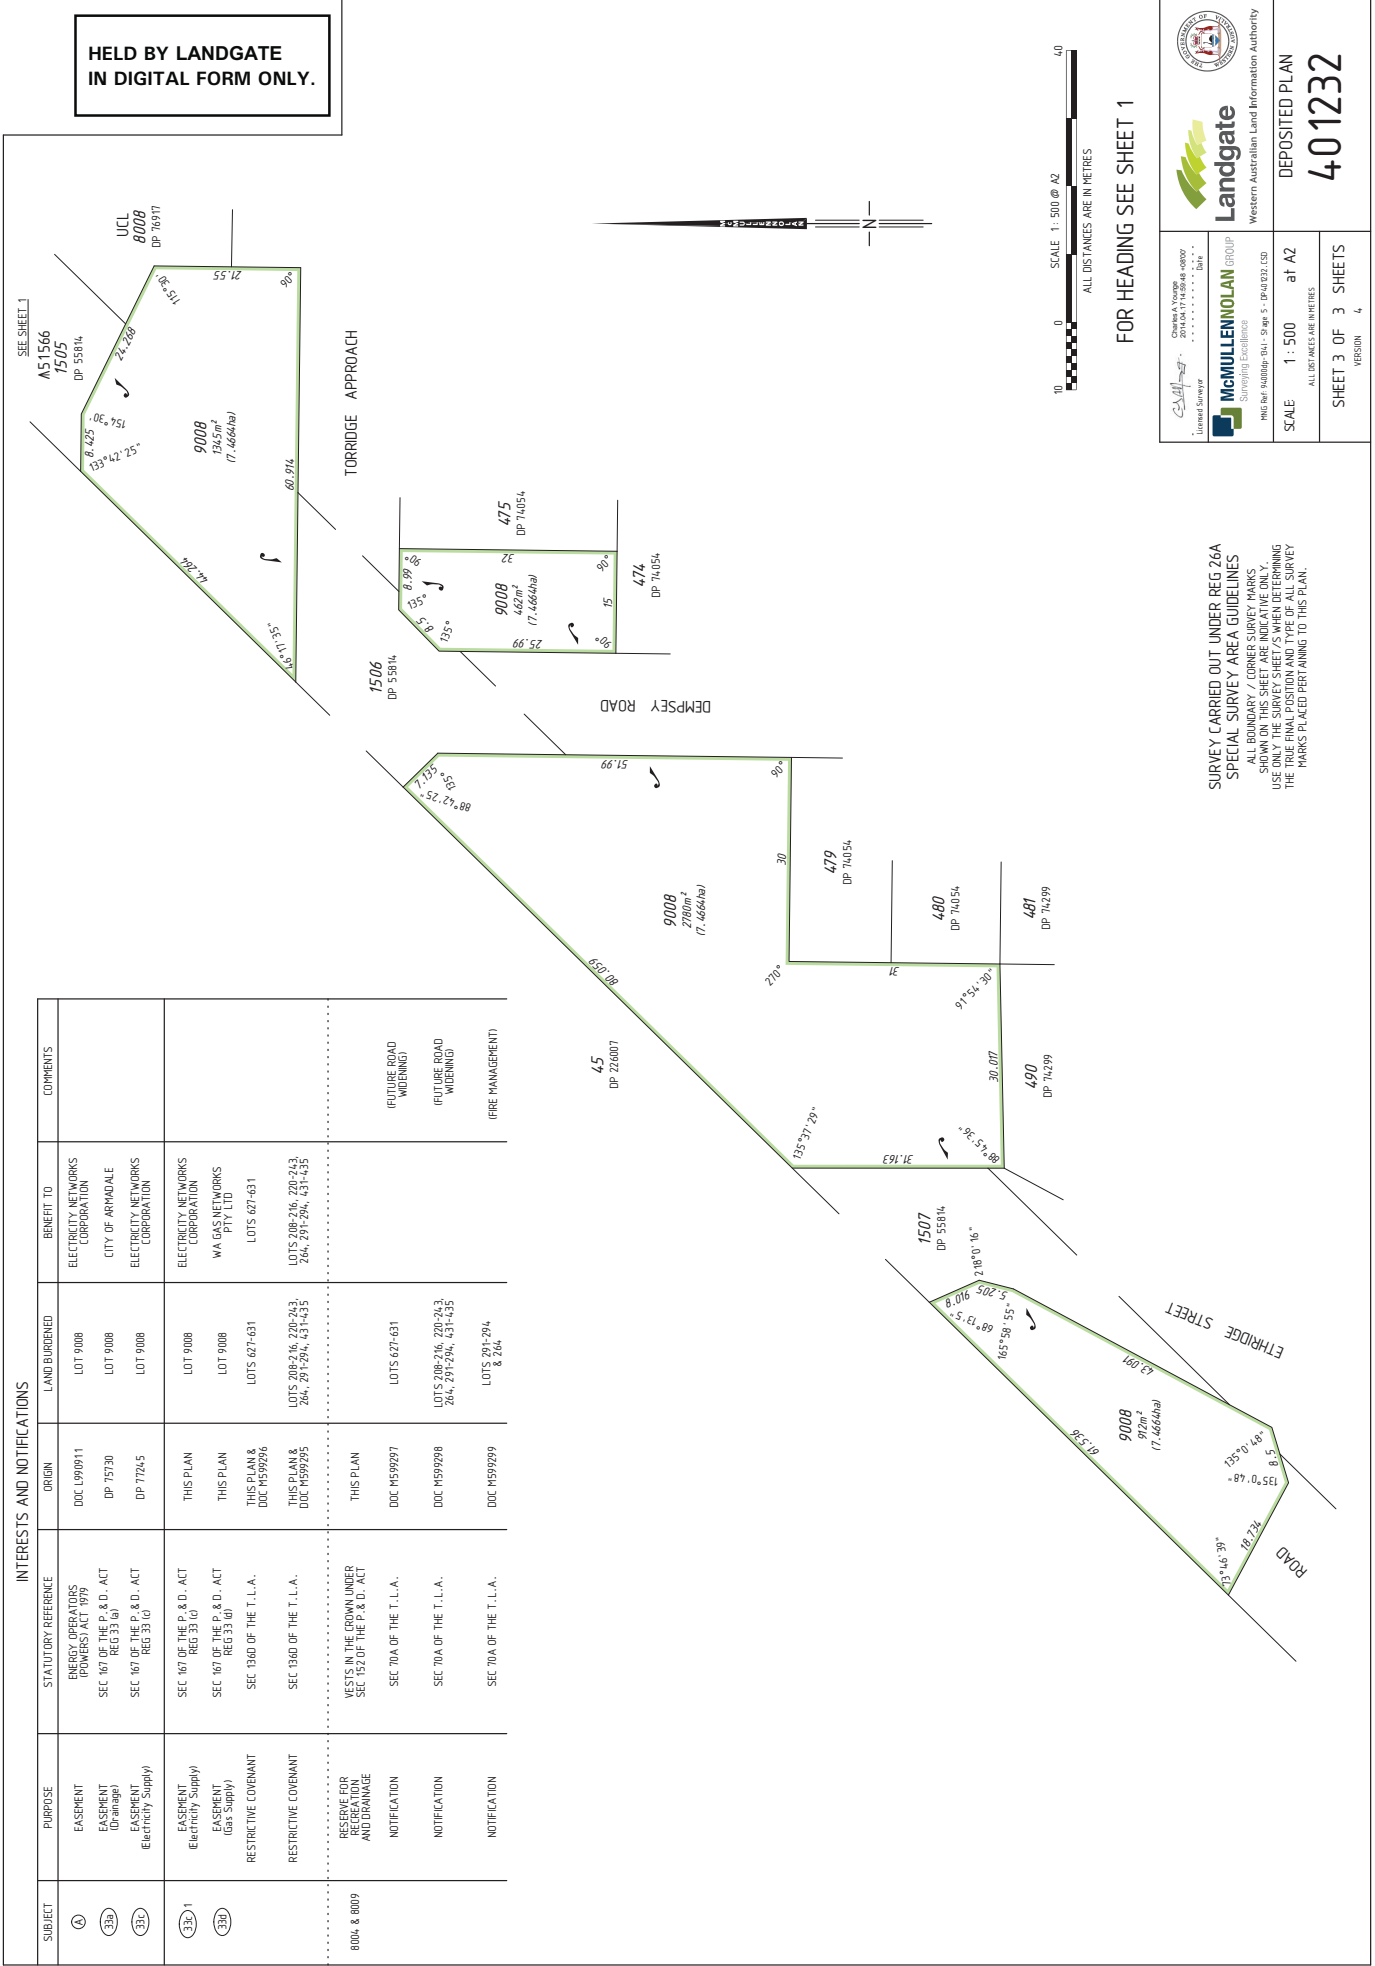


 Landgate Western Australian Land Information Authority		LEGISLATION Date	SCALE: 1 : 600 at A2	DEPOSITED PLAN 401232
		 McMULLENNOLAN GROUP Surveying Consultants PMC Ref 140106-102 - EB 97560 CSD	ALL DIMENSIONS ARE IN METRES	SURVEY SHEET A VERSION 1

- LEGEND**
- Denotes Peg unless stated otherwise
 - ▲ Denotes Nail
 - △ Denotes Nail and Plate
 - × Denotes Spike
 - Denotes Drill Hole
 - ⊗ Denotes Deck Spike
 - ⊙ Denotes Deck Spike and Plate
 - ⊞ Denotes Standard Survey Mark (SSM)
 - ⊠ Denotes Permanent Survey Mark (PSM)
 - ⊡ Denotes Permanent Control Mark (PCM)
 - ⊢ Denotes Temporary Control Mark (TCM)



SURVEY SHEET AUDITED
DATE: 29/07/2014 JK

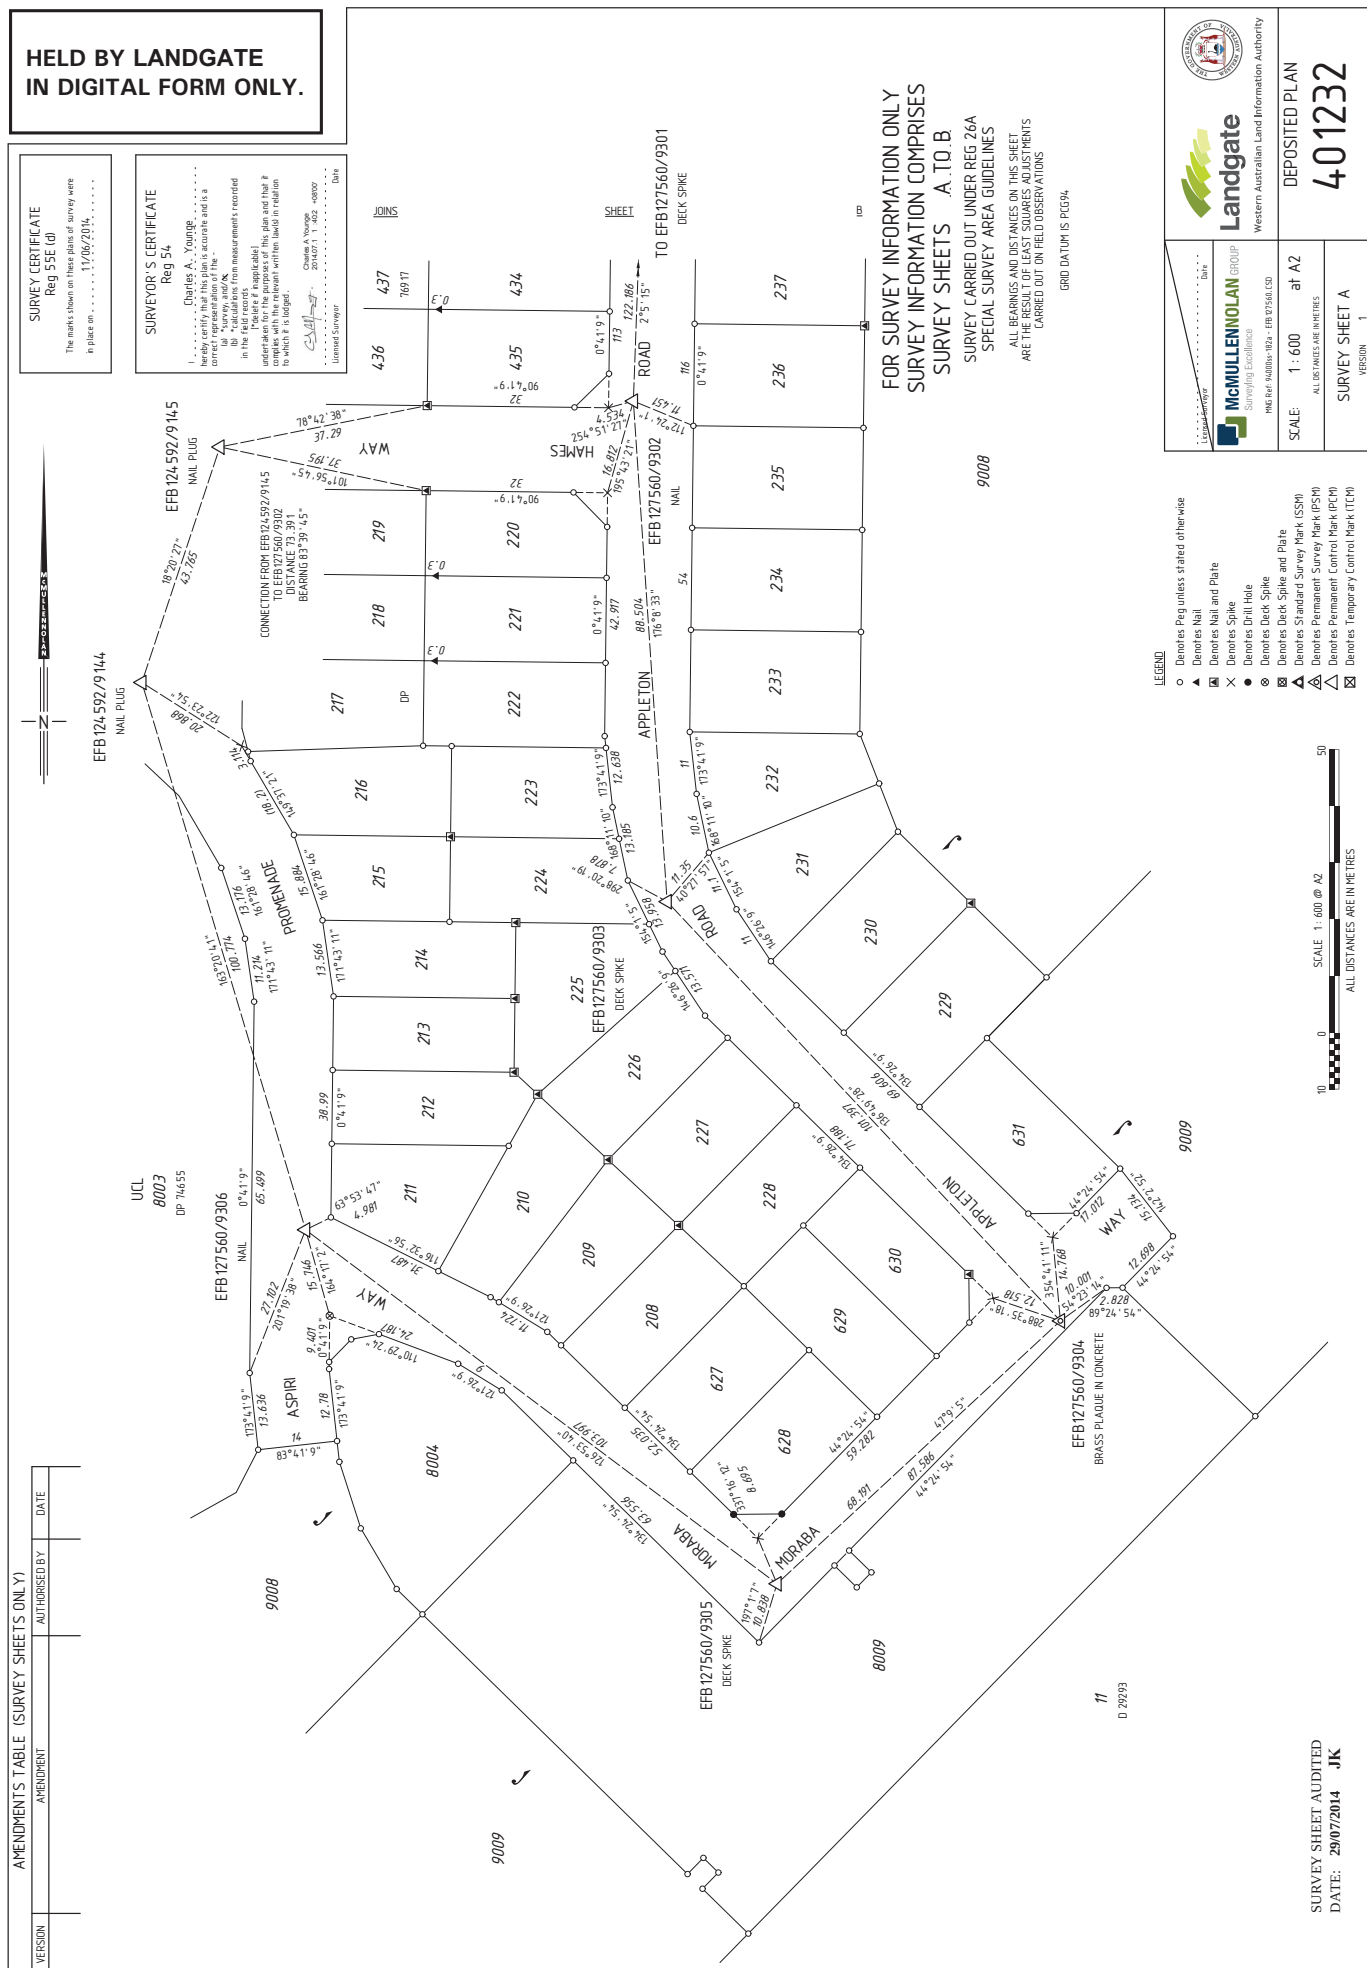


SURVEY CERTIFICATE
Reg 55E (d)

SURVEYOR'S CERTIFICATE
Reg 54

Charles A. Young
I hereby certify that this plan is accurate and is a correct representation of the
lot, "Lot 14" and "AC
in the field records.
(Delete if applicable)
understand for the purposes of this plan and that
complies with the relevant written law in relation
to which it is lodged.

Charles A. Young
2014.07.1 1:40:56-0000
Chartered Surveyor

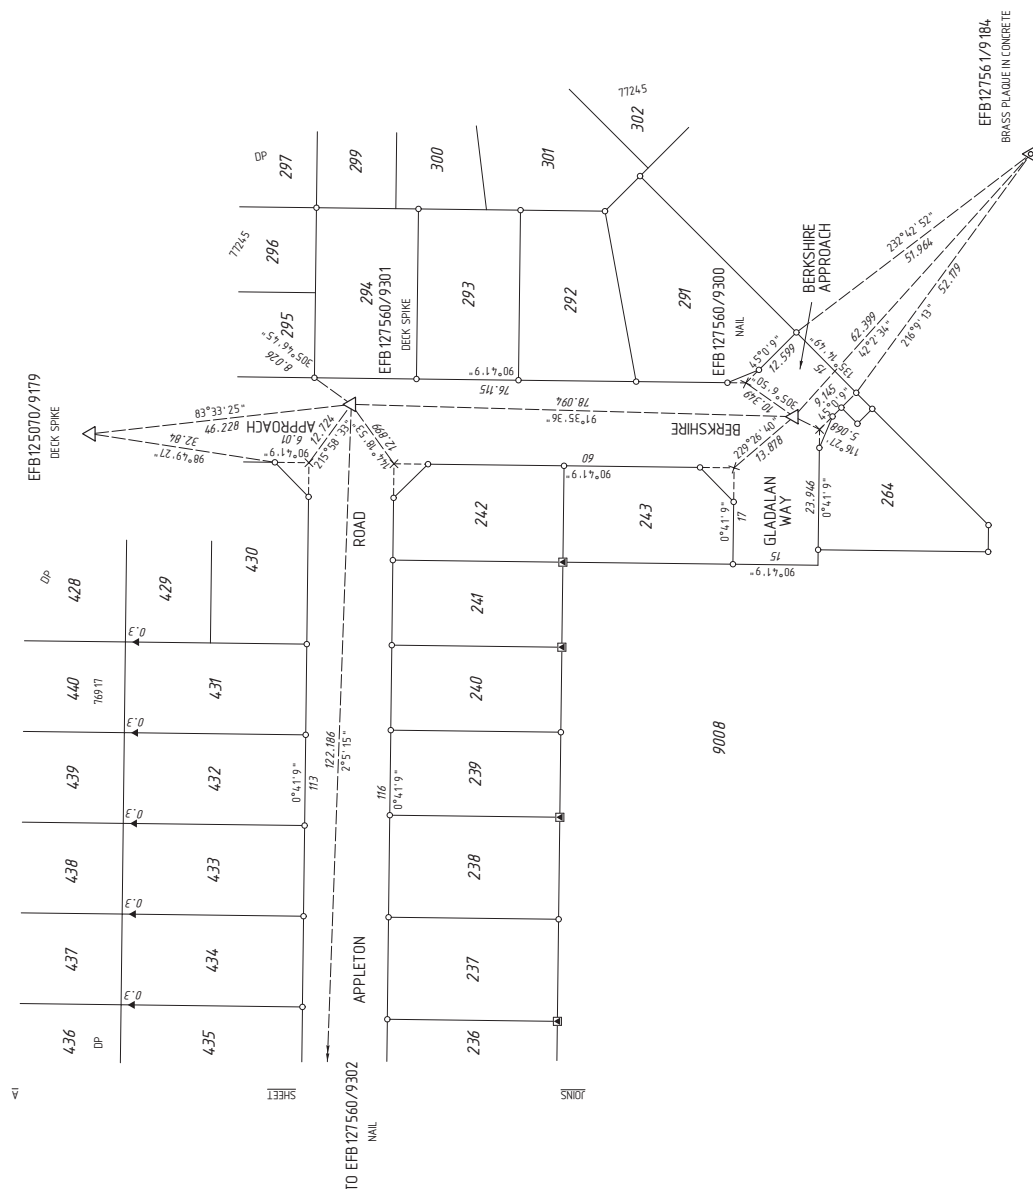

FOR SURVEY INFORMATION ONLY
SURVEY INFORMATION COMPRISES
SURVEY SHEETS A TO B
SURVEY CARRIED OUT UNDER REG 26A
SPECIAL SURVEY AREA GUIDELINES
ALL BEARINGS AND DISTANCES ON THIS SHEET
ARE THE TOP CLASS SURVEY ADJUSTMENTS
CARRIED OUT ON FIELD OBSERVATIONS
GRID DATUM IS PG094

GRID DATUM IS PCG94

DEPOSITED PLAN
401232

SCALE: 1 : 600 at A2

ALL DISTANCES ARE IN METRES

SURVEY SHEET B

VERSION 1

LEGEND

- Denotes Peg unless stated otherwise
- △ Denotes Nail
- ▲ Denotes Nail and Plate
- × Denotes Spike
- Denotes Drill Hole
- Denotes Deck Spike
- ⊗ Denotes Deck Spike and Plate
- ⊗ Denotes Standard Survey Mark (SSM)
- ⊗ Denotes Permanent Survey Mark (PSM)
- ⊗ Denotes Permanent Control Mark (PCM)
- ⊗ Denotes Temporary Control Mark (TCM)



SURVEY SHEET AUDITED
DATE: 29/07/2014 JK